


EMERGENCY EXITS AND CAPACITY

600' (7200") Emergency Exit Width (25 total exits)
34,740 Exit Capacity

Event Square Footage: 903,500 sqft / 20.75 acres
 Items:
 -Tents: 57,500 sqft
 -Staging: 2,600 sqft
 -Toilets: 1,575 sqft
 -Tables: 1,250 sqft
 -Other: 12,000 sqft
 Net Area: 828,575
 Net / 10: 82,857

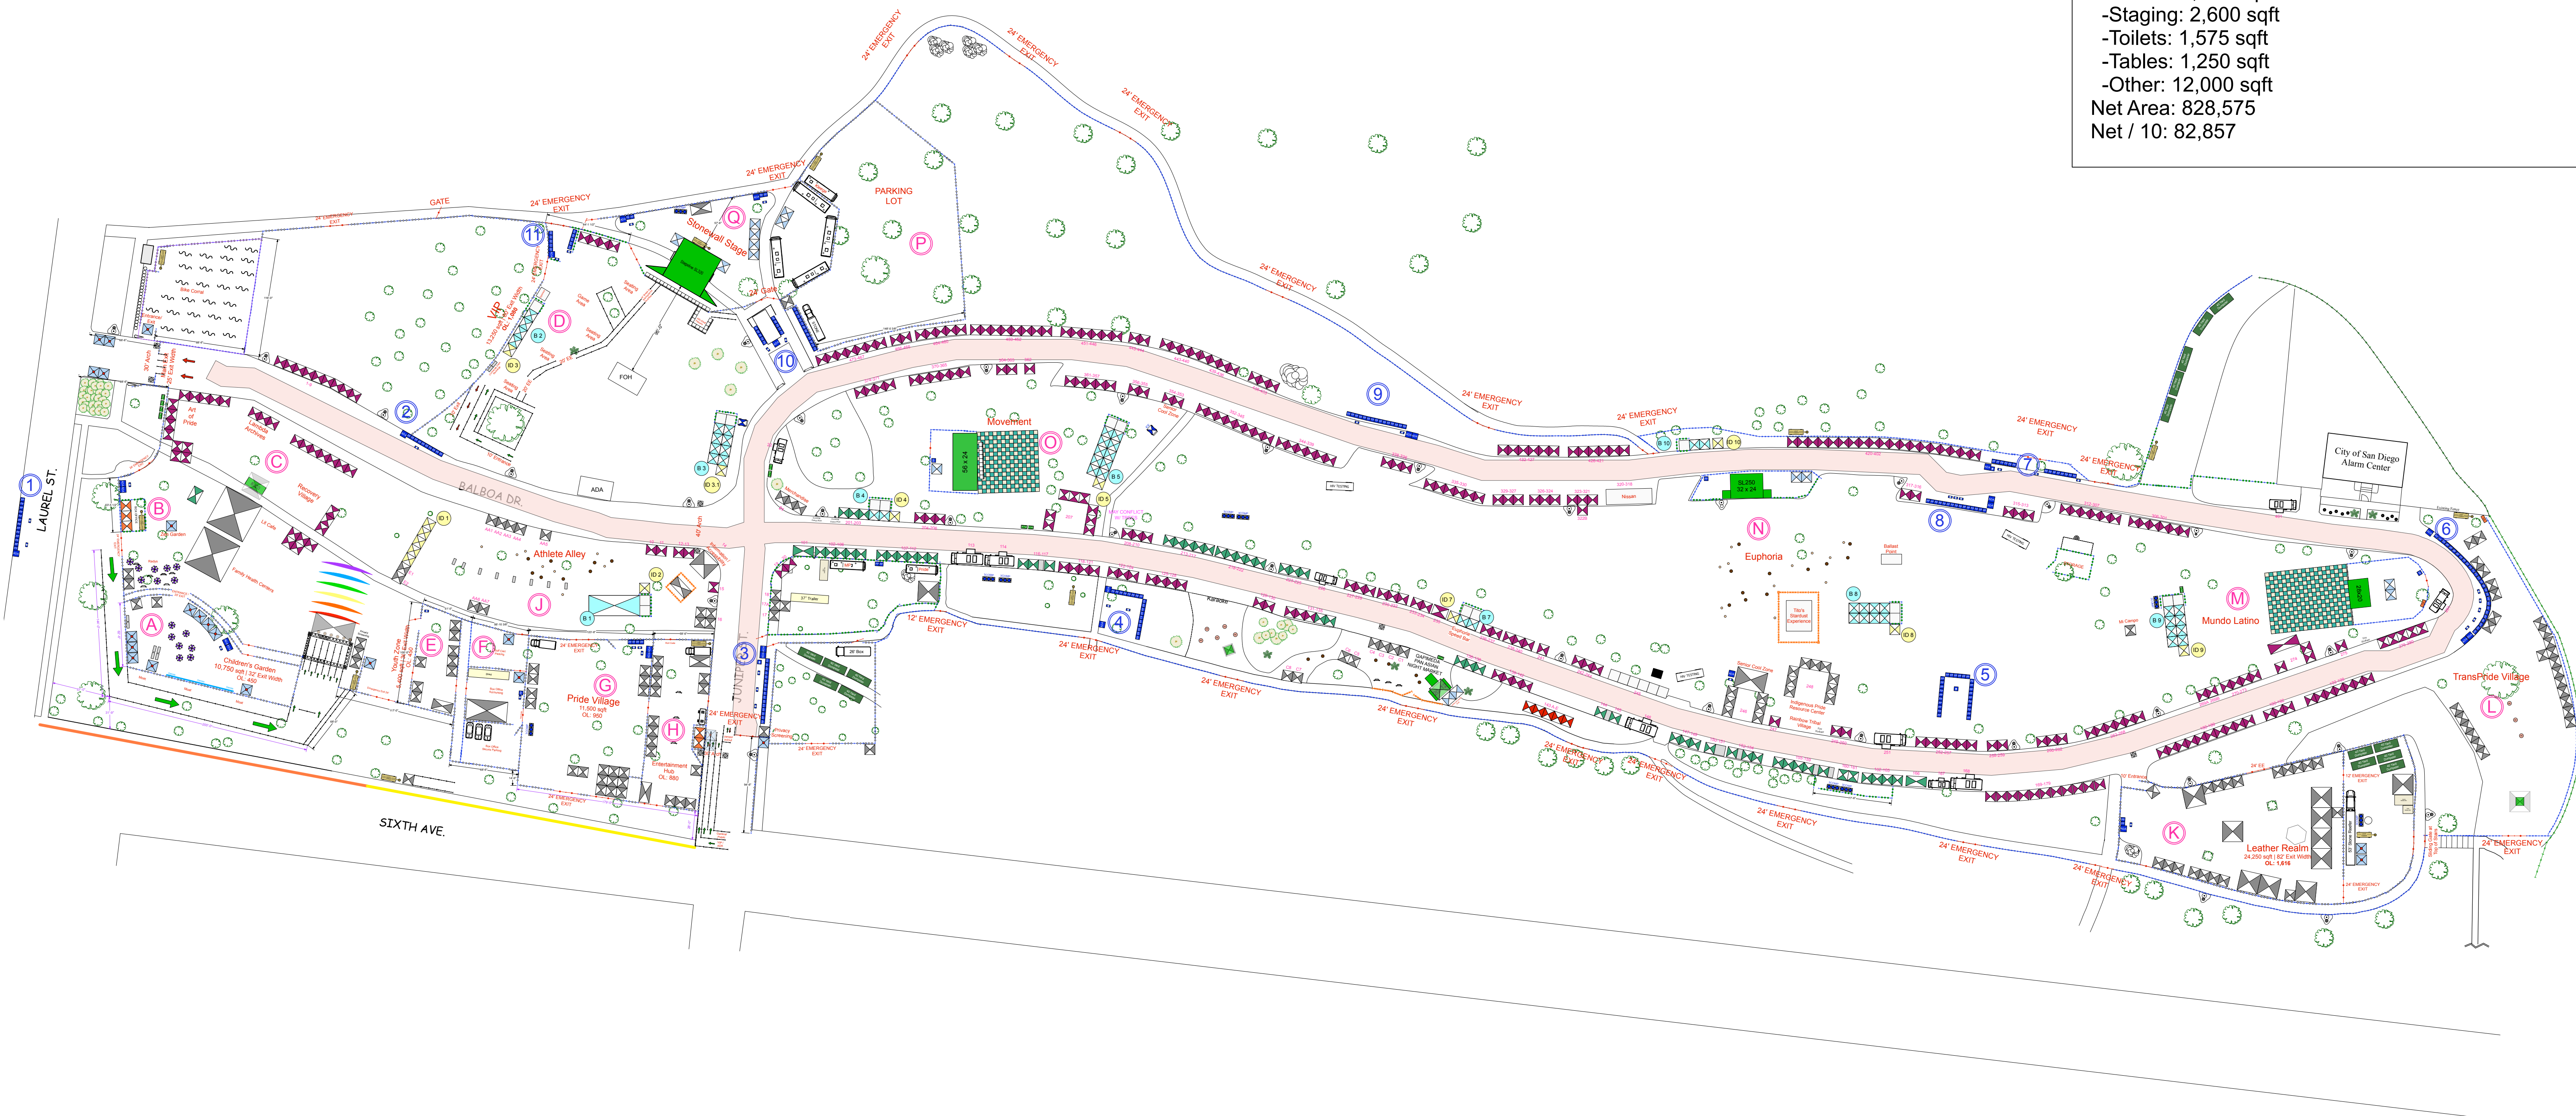

FIRE LANES ARE 20'



REVISION NOTES	
#	REVISION DESCRIPTION
1	Initial 2023 Map
2	Edits per MM
3	Edits to bar layouts, boneyard, other backstage areas, box office, and entrance
4	Edits to food and vendor booths, fixed spacing and layout and added additional booths
5	Community Partner areas, additional restrooms, fire lane and egress corrections
6	Minor edits
7	Community partners, stage hospitality tents, additional minor edits
8	Dimensions, bathroom labels, minor additional edits
9	Final Stamp

OBJECT LEGEND	
	Festival Canopy
	Vendor Canopy
	Food / Bev Canopy
	Bar Canopy
	Box Office Canopy
	Merchandise Canopy
	Medical Canopy
	ID Check Canopy
	Artist Canopy
	10x10 Pop-Up Canopy
	10x10 Empty Space
	6' x 12' Fence
	6' x 12' Fence w/ Screen
	6' x 12' Fence w/ Blackout
	6' x 12' Emergency Gate
	3' x 10' Picket Fence
	Bikerack Barricade
	Portable Restroom
	Handwashing Sink
	ADA Restroom
	3 Compartment Sink
	6' Table
	Picnic Table
	24" Belly Bar
	36" Belly Bar
	48" Round
	Generator
	Crank-Up Light Tower
	ATM
	Umbrella

DRAWING INFO	
EVENT NAME:	San Diego Pride
PRODUCER:	McFarlane Promotions
DRAWN BY:	Seth James Ellis
EVENT DATE:	July 15-16, 2023
DRAWING SCALE:	
UPDATED ON:	July 11, 2023
APPROVED TO USE FOR CONSTRUCTION	